

**8.4 St. Elizabeths East Campus Stage 1 Infrastructure – Building Demolition
Location Plan**

Please see attached map:

Bldg 117 - do not include; will be demolished separately

Bldg 119

Bldg 124

Bldg 125

Bldg 127

Bldg 127A


Bldg 129

GENERAL NOTES:

- REFER TO DWG. GN-D001 FOR GENERAL DEMOLITION NOTES.
- REFER TO SITE DEMOLITION PLAN FOR DETAILS.
- SITE DEMOLITION BEGINS 5 FT BEYOND BUILDING WALLS

LEGEND

- XXX BLDG. NUMBER
- [Hatched Box] BLDG. TO BE DEMOLISHED
- (x) EXISTING TREE

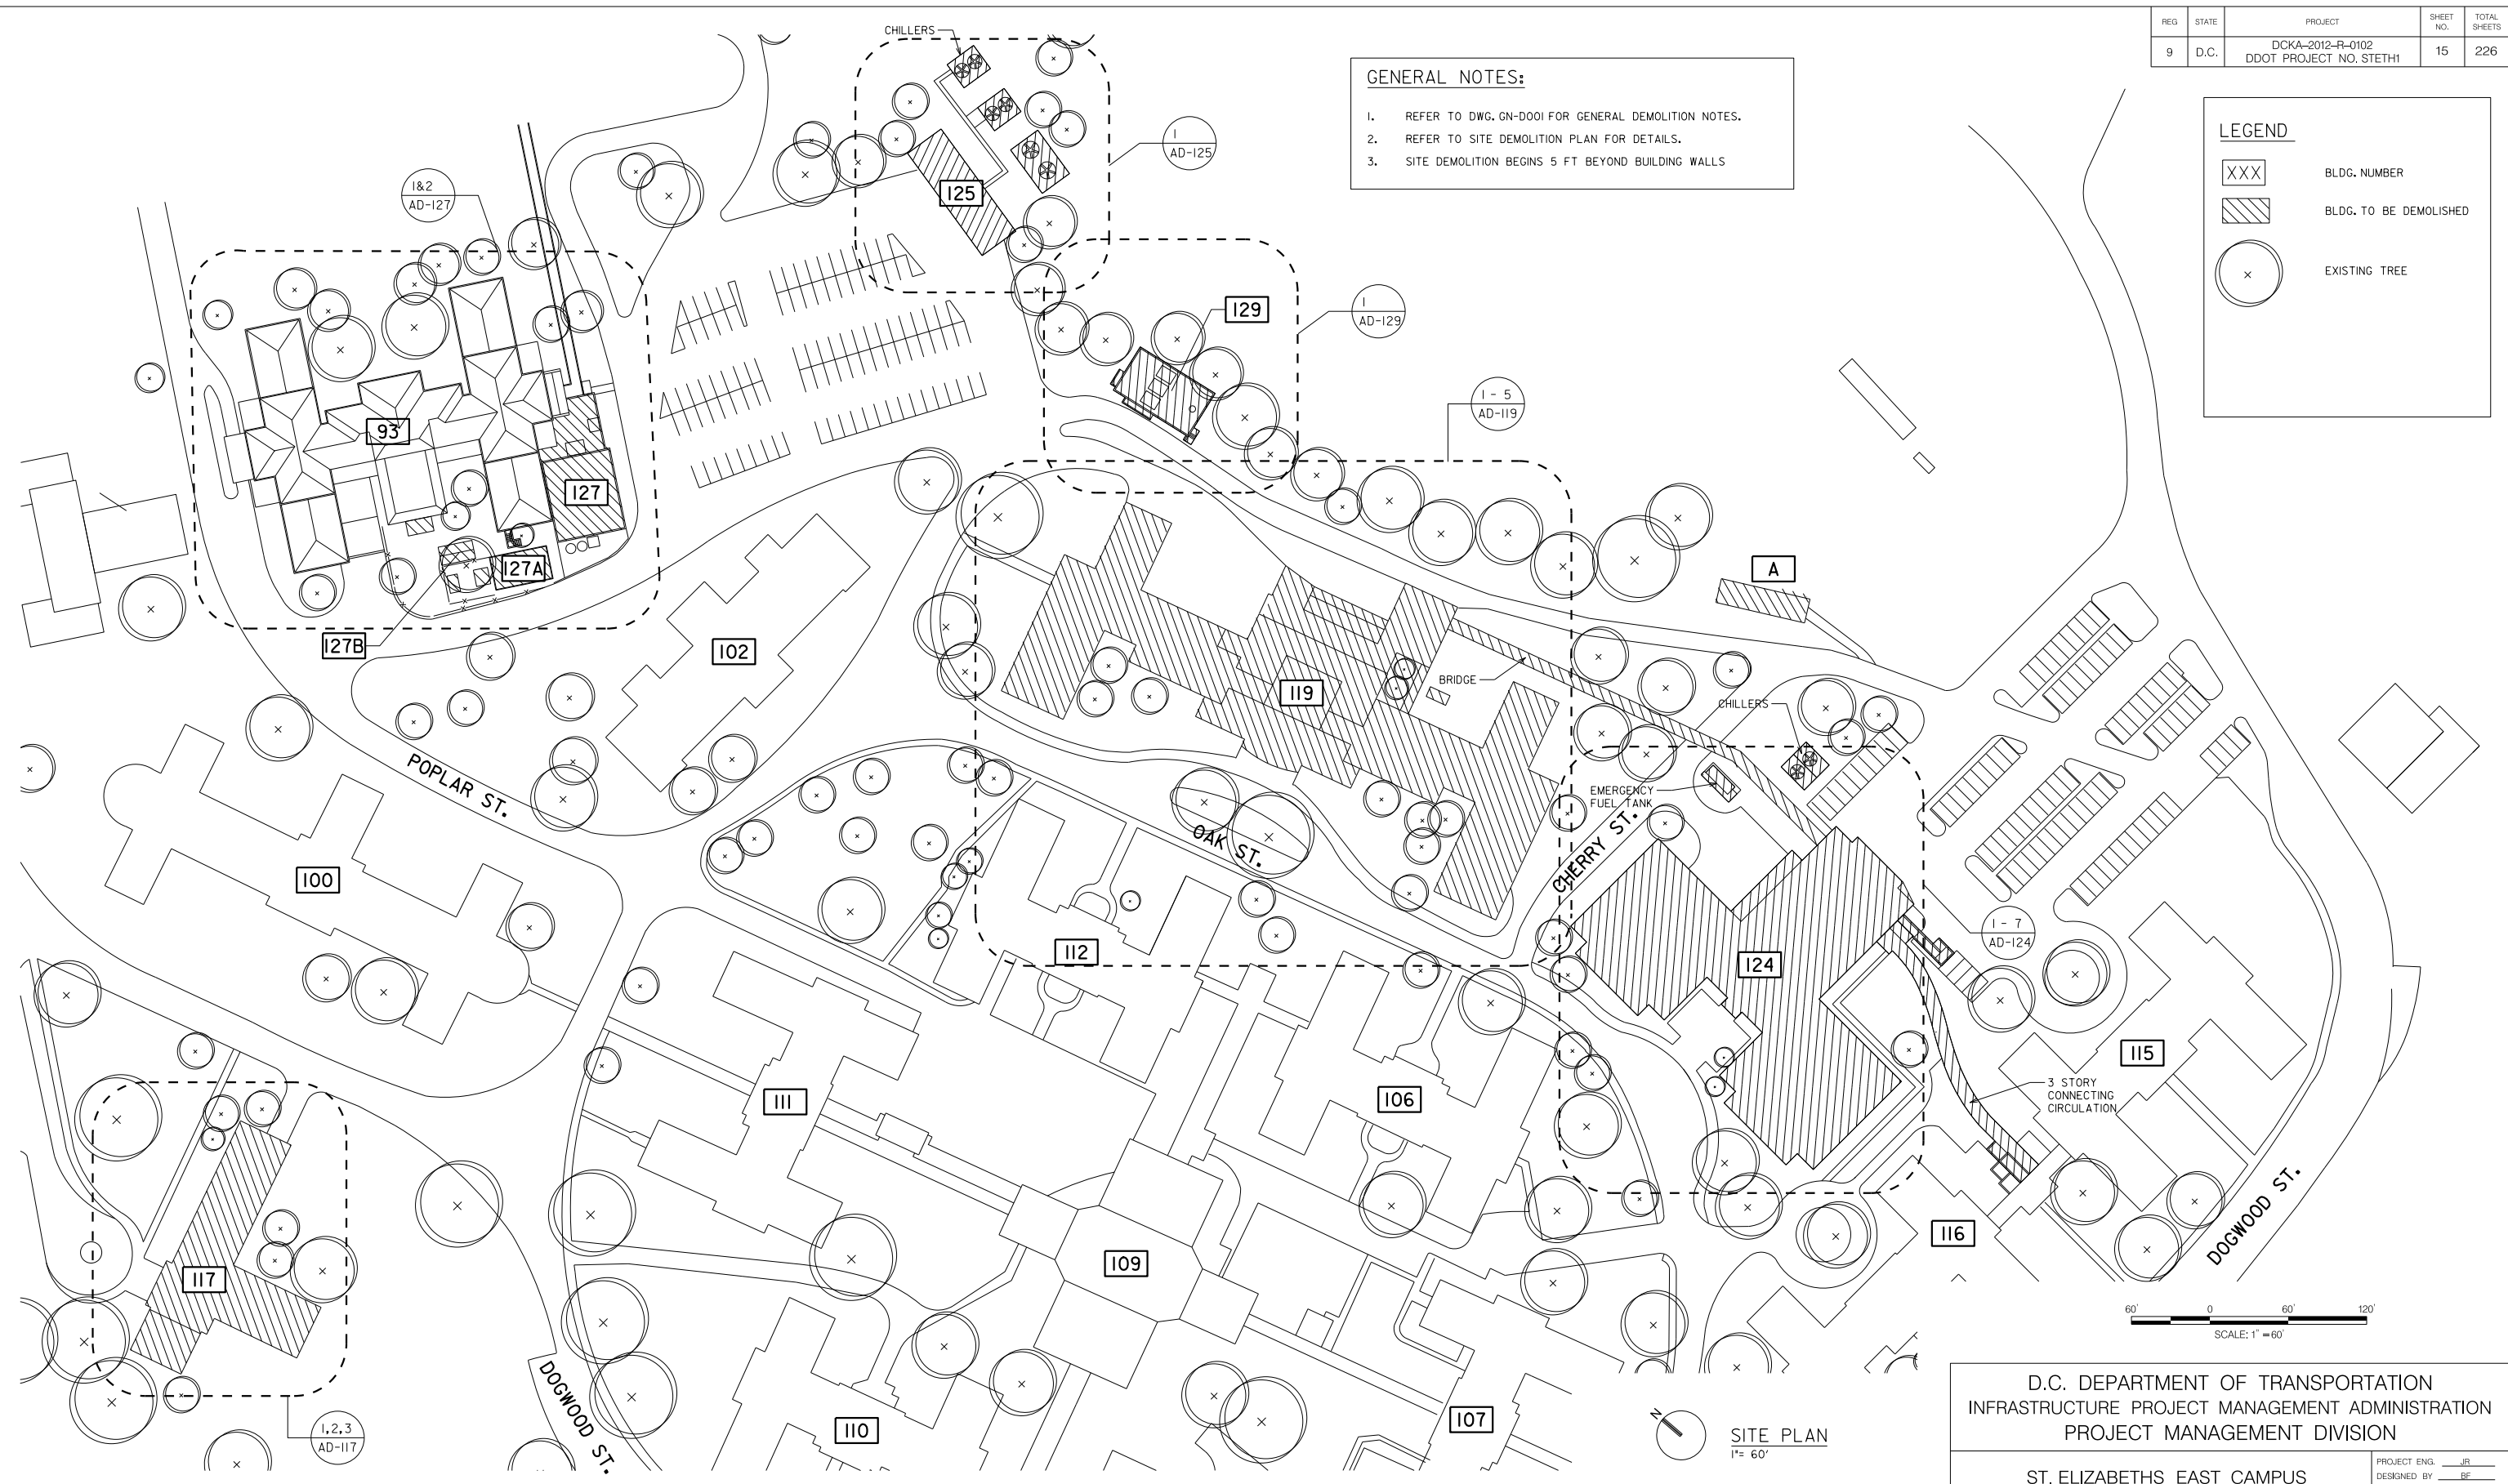

DDOT\81_HALF_BW.TBL
 DDOT.PEN
 PAD-D00-1_428410.dgn
 10/7/2013

CH2MHILL			
NO.	DESCRIPTION	NAME	DATE
REVISIONS			

D.C. DEPARTMENT OF TRANSPORTATION
 INFRASTRUCTURE PROJECT MANAGEMENT ADMINISTRATION
 PROJECT MANAGEMENT DIVISION

ST. ELIZABETHS EAST CAMPUS
 STAGE 1 INFRASTRUCTURE

BUILDING DEMOLITION LOCATION PLAN

PROJECT ENG. _____ DESIGNED BY _____ CHECKED BY _____ DRAWN BY _____ PROJECT MGR. _____	DIVISION CHIEF DATE OCT. 4, 2013 FILE AD-200-1 SHEET 15 OF 226
---	---